



WINNER 2014

HIA NSW Housing Awards
Bathroom in a Display Home



FINALIST 2014

HIA NSW Housing Awards
Kitchen in a Display Home



FINALIST 2014


HIA NSW Housing Awards
Display Home Over \$500,001

Built to showcase the superior quality and craftsmanship that defines a Melandra home, the display home in Blackheath lives up to expectations.

Chosen as one of a small number of finalist for Best Display Home over \$500,001 in NSW, all elements of this split level three bedroom home was designed and build by Melandra.

From the award winning master bathroom to the top four finalist kitchen, every aspect of this home is a credit to attention to detail and passion for excellence that goes into every home built by Jeff and the team.



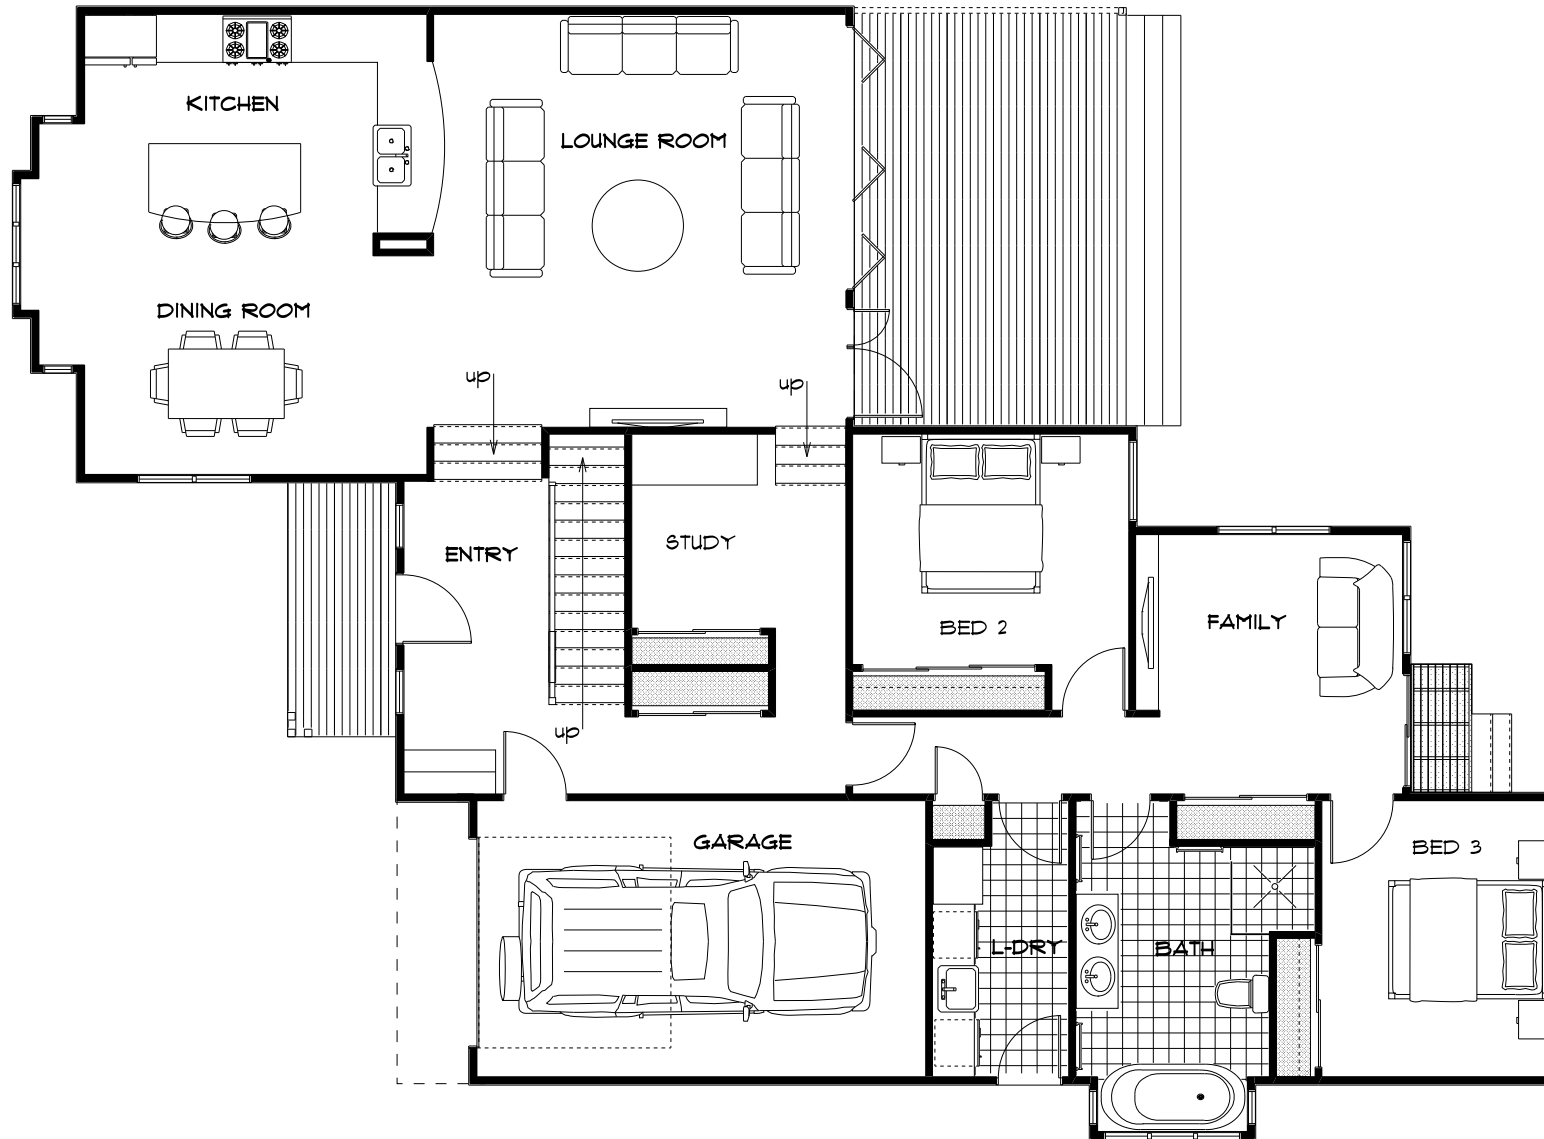

AREAS

MAIN FLOOR	156m ²	VERANDAH	24m ²
ATTIC AREA	58m ²	OPEN DECK	1.5m ²
GARAGE	23m ²		

COPY

© ALL RIGHTS RESERVED

DRAWING

FLOOR PLAN

DRAWN

GS & JM

DATE

21/06/12

DRAWING No.


MEL-2012-04

SHEET No.

1 of 2

ISSUE

C

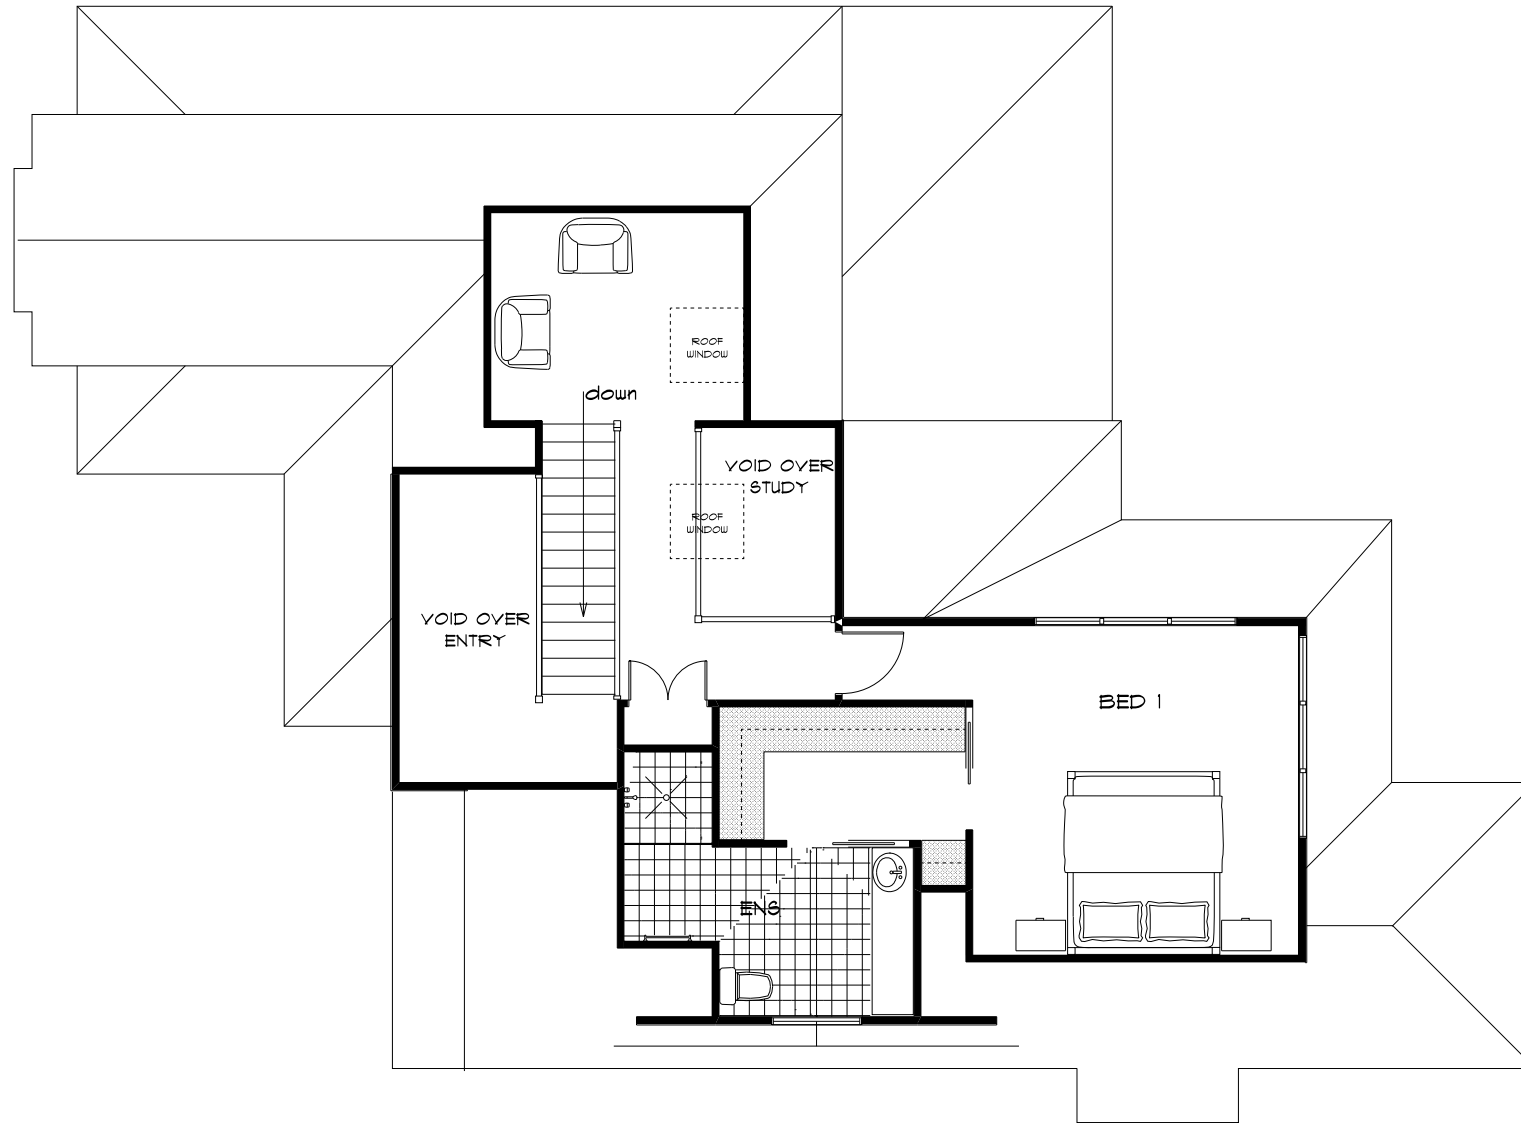

AREAS

MAIN FLOOR	156m ²	VERANDAH	24m ²
ATTIC AREA	58m ²	OPEN DECK	1.5m ²
GARAGE	23m ²		

COPY

© ALL RIGHTS RESERVED

DRAWING

FLOOR PLAN

DRAWN

GS & JM

DATE

21/06/12

DRAWING No.

MEL-2012-04

SHEET No.

2 of 2

ISSUE

C

